
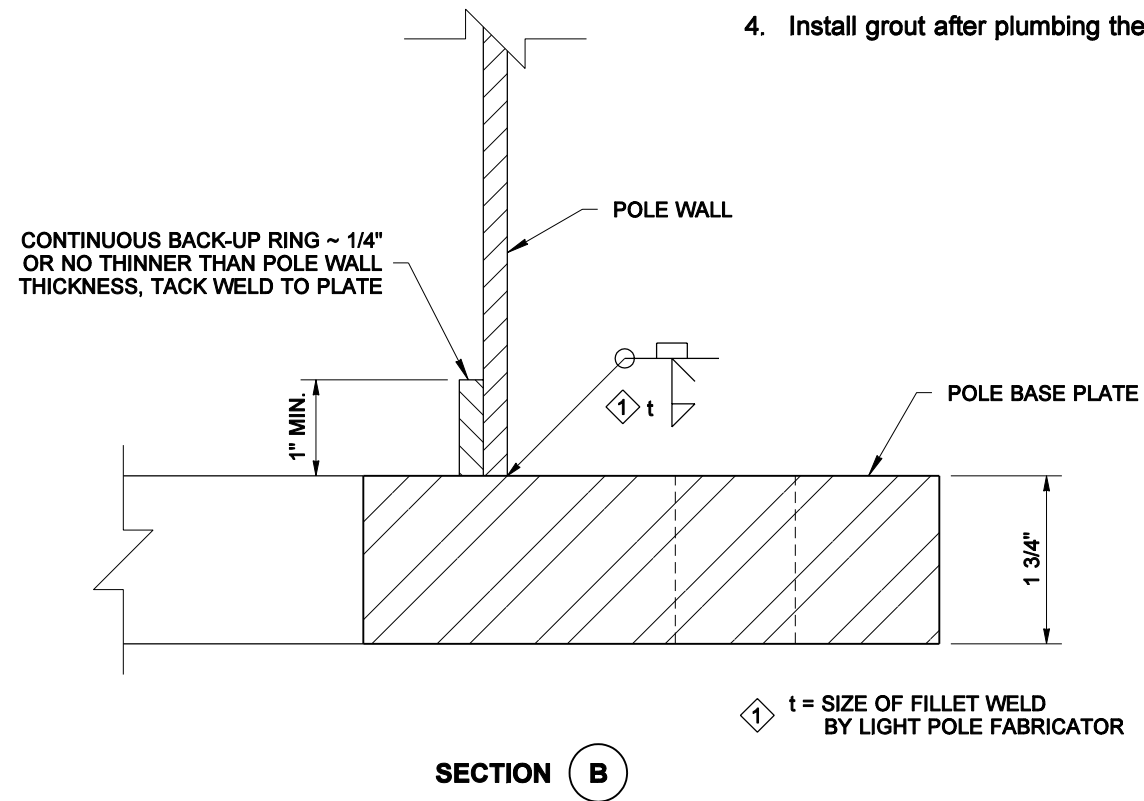





DRAWN BY: MARK SUJKA

NOTE: THIS PLAN IS NOT A LEGAL ENGINEERING DOCUMENT BUT AN ELECTRONIC DUPLICATE OF THE ORIGINAL. THE ORIGINAL, SIGNED BY THE ENGINEER AND APPROVED FOR PUBLICATION, IS KEPT ON FILE AT THE WASHINGTON STATE DEPARTMENT OF TRANSPORTATION. A COPY MAY BE OBTAINED UPON REQUEST.

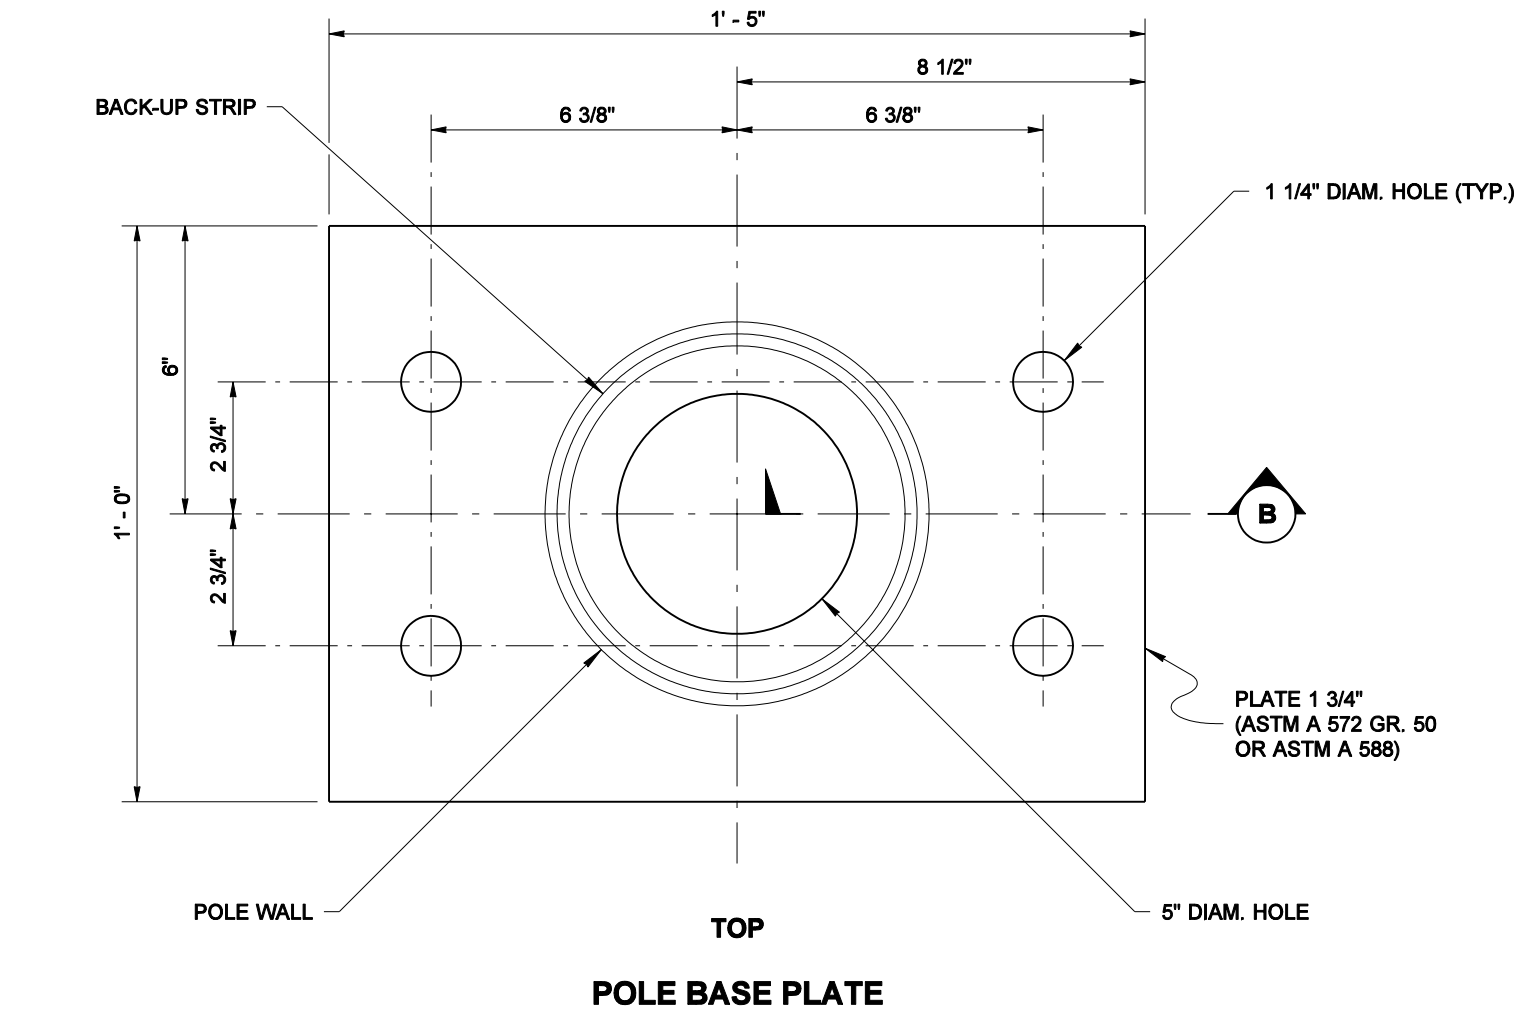

NOTES

1. See Standard Plans C-8b and C-14h for foundation details.
2. Round and smooth all edges along the wire-way to protect the conductors.
3. See Standard Plan J-1e for wiring details.
4. Install grout after plumbing the pole.

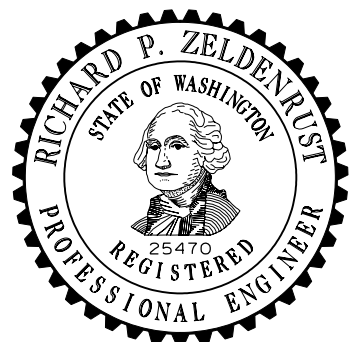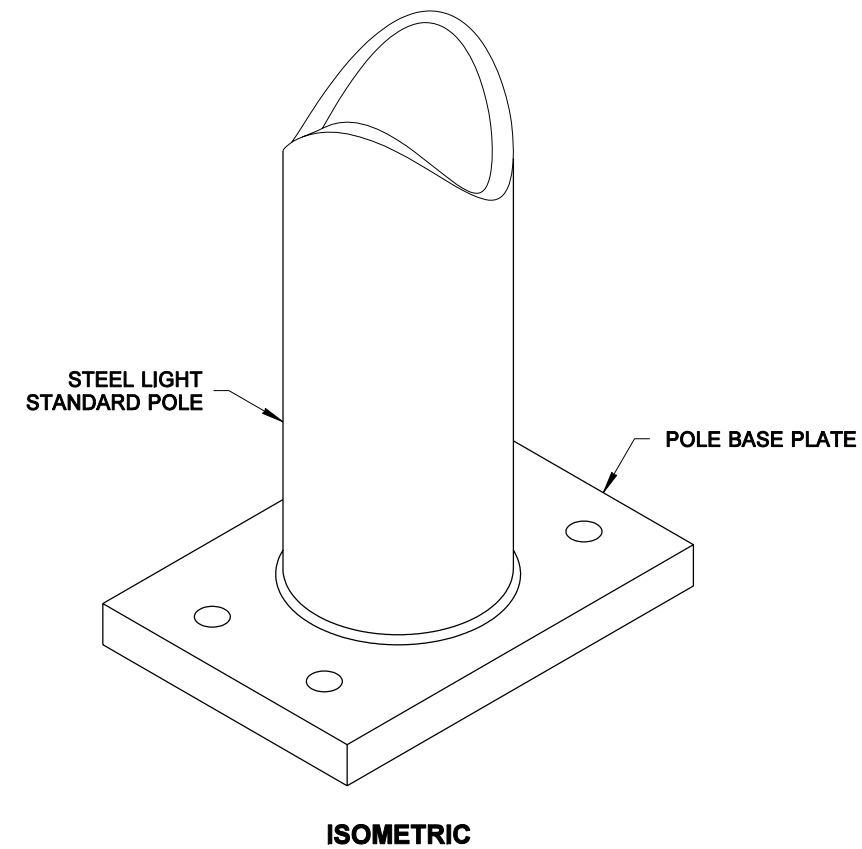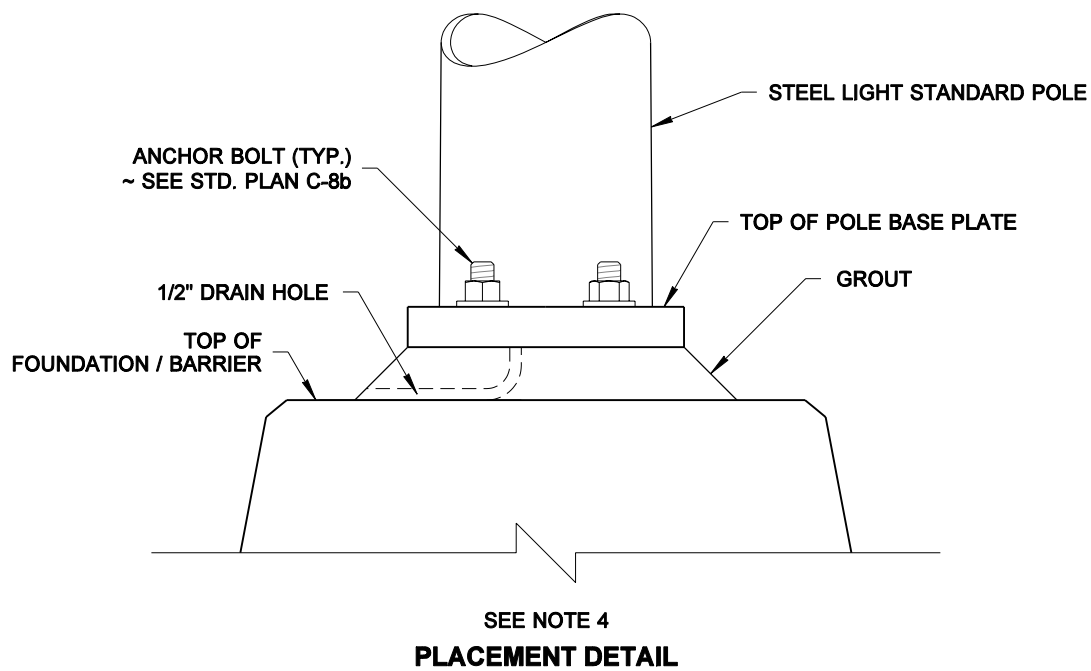

EXPIRES NOVEMBER 14, 2006

STEEL LIGHT STANDARD BARRIER MOUNTED BASE

STANDARD PLAN J-1d

SHEET 1 OF 1 SHEET

APPROVED FOR PUBLICATION

Harold J. Peterfeso 01-11-06

STATE DESIGN ENGINEER DATE
Washington State Department of Transportation